


15.74	4.49	885	4.99	885	4.49
30	230	115	148	30	30
30	30	30	30	30	30

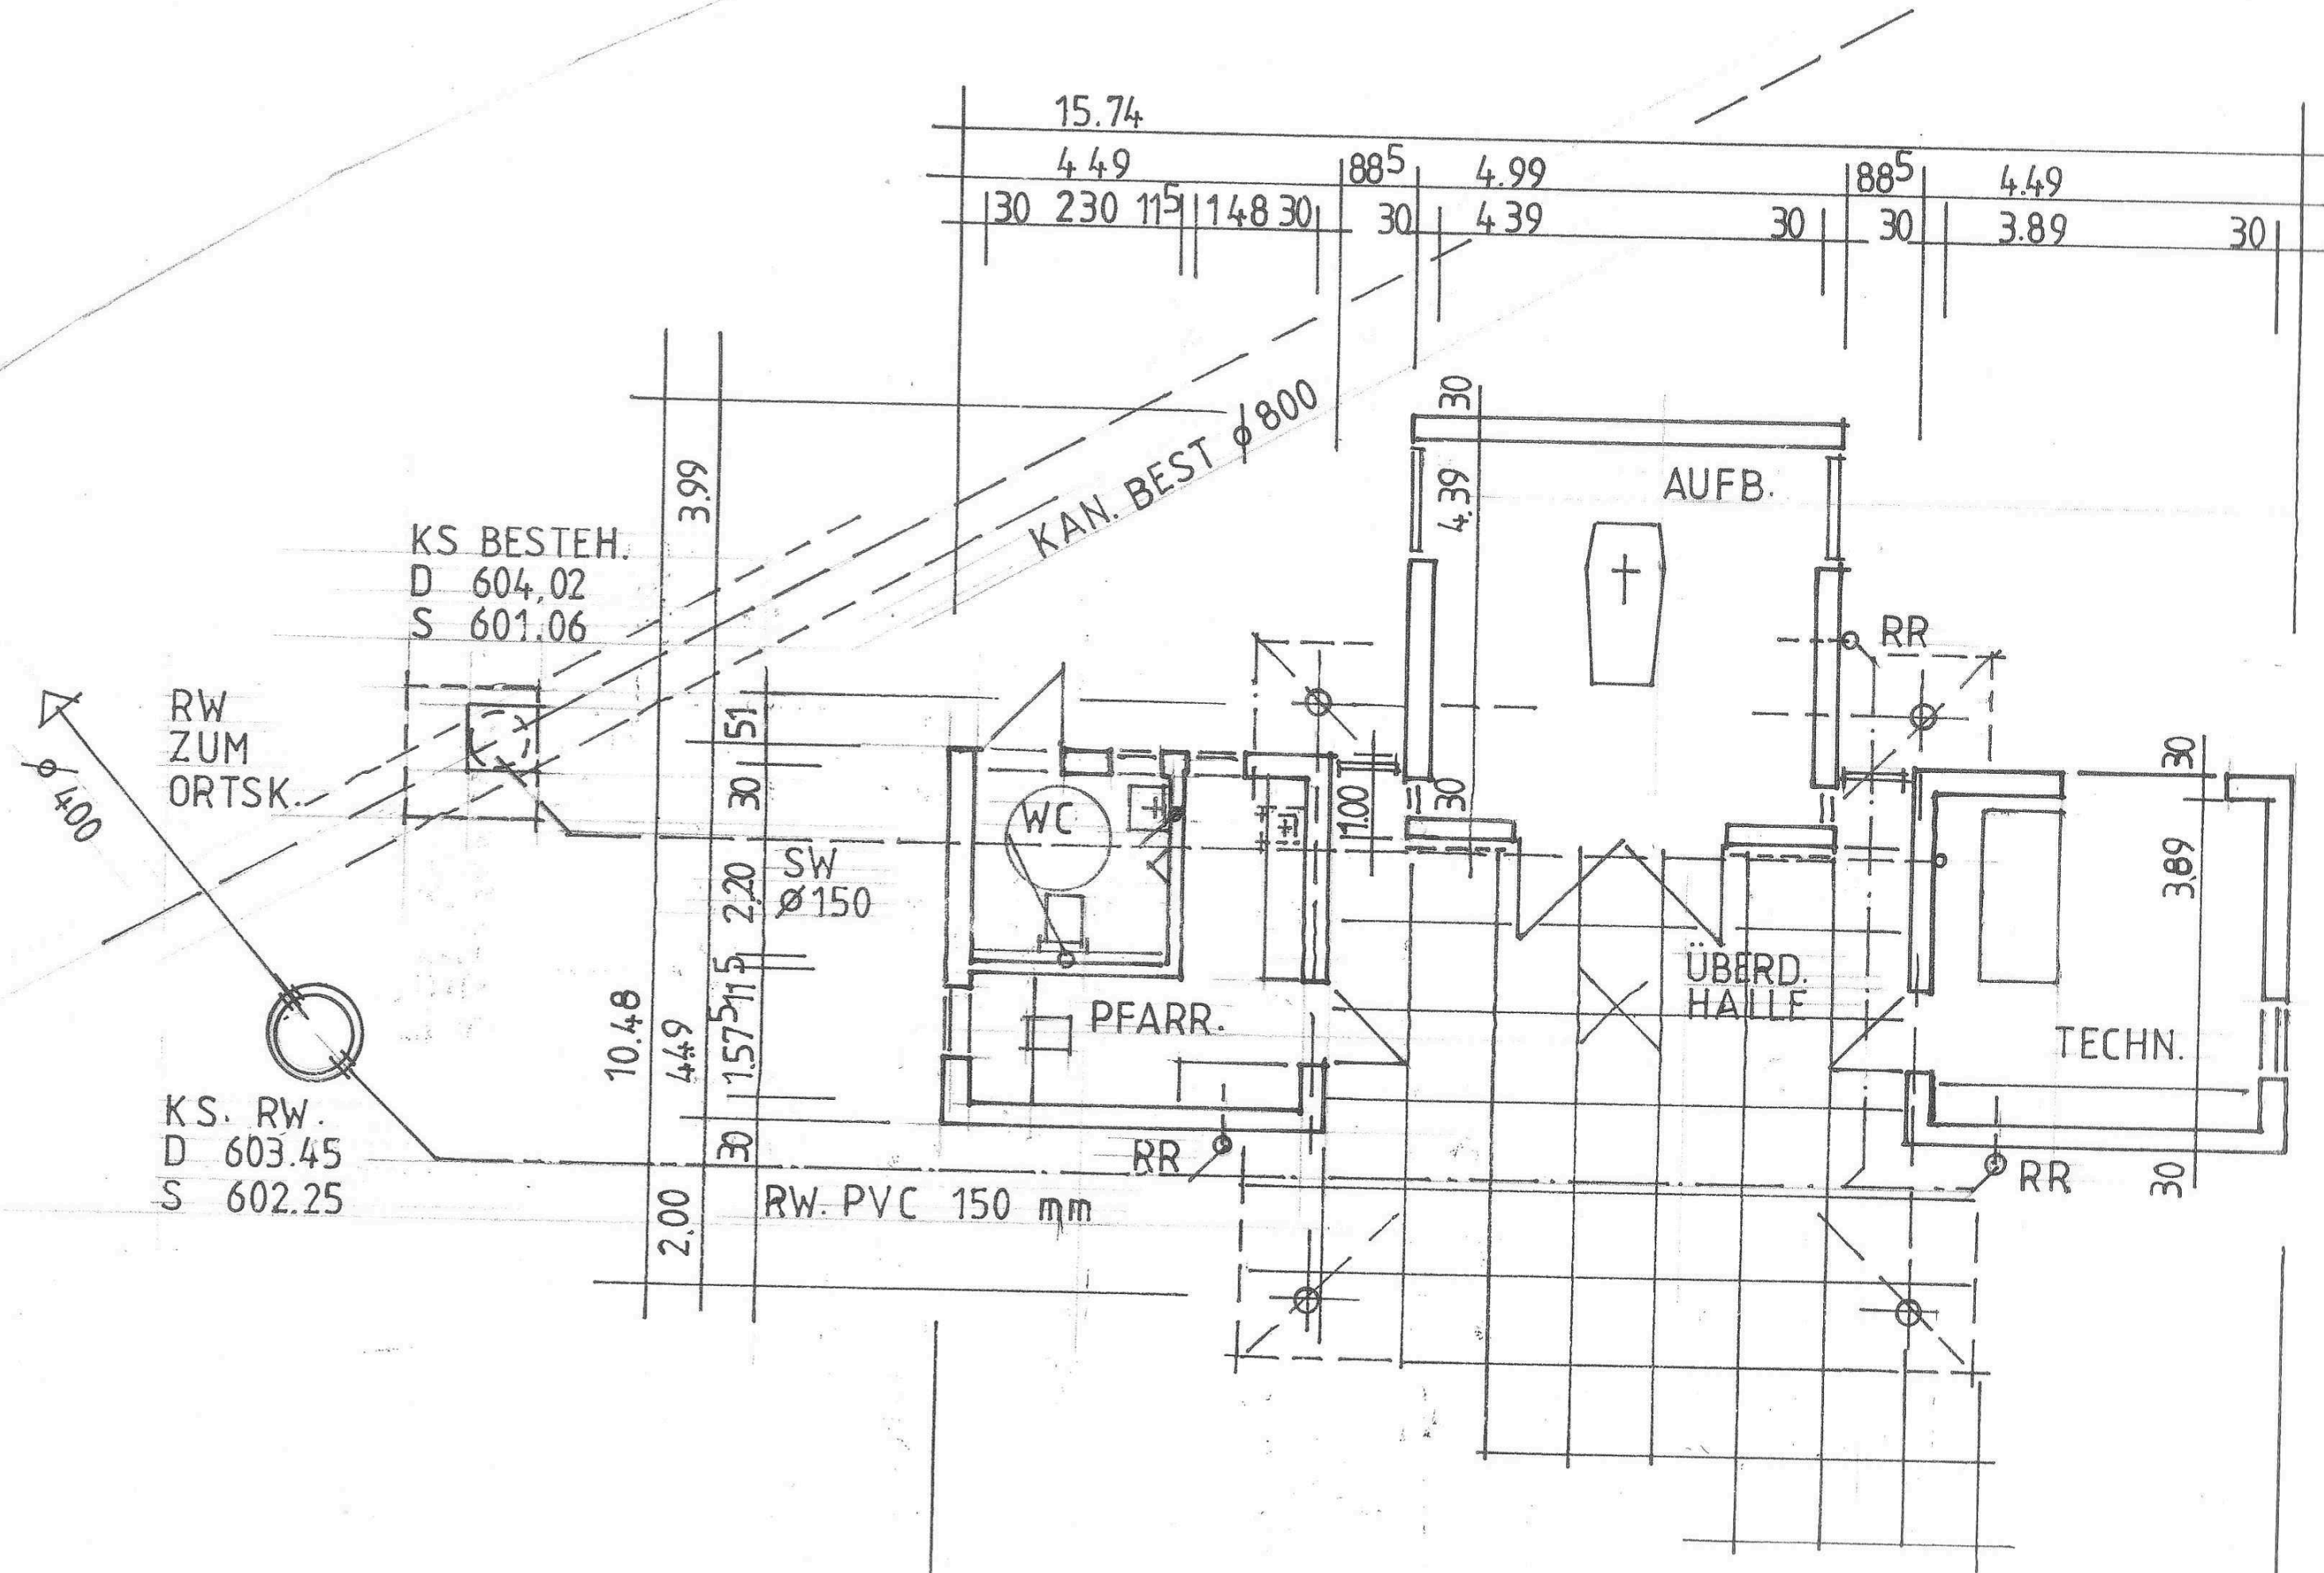

SCHNITT M 1:100

DACHSTUHL ZIMMERMANNSKONSTR. N STATIK

DACHDECKG. BIBERSCHWANZ-ROT

DACHNEIGUNG 22°

