





M 1:200

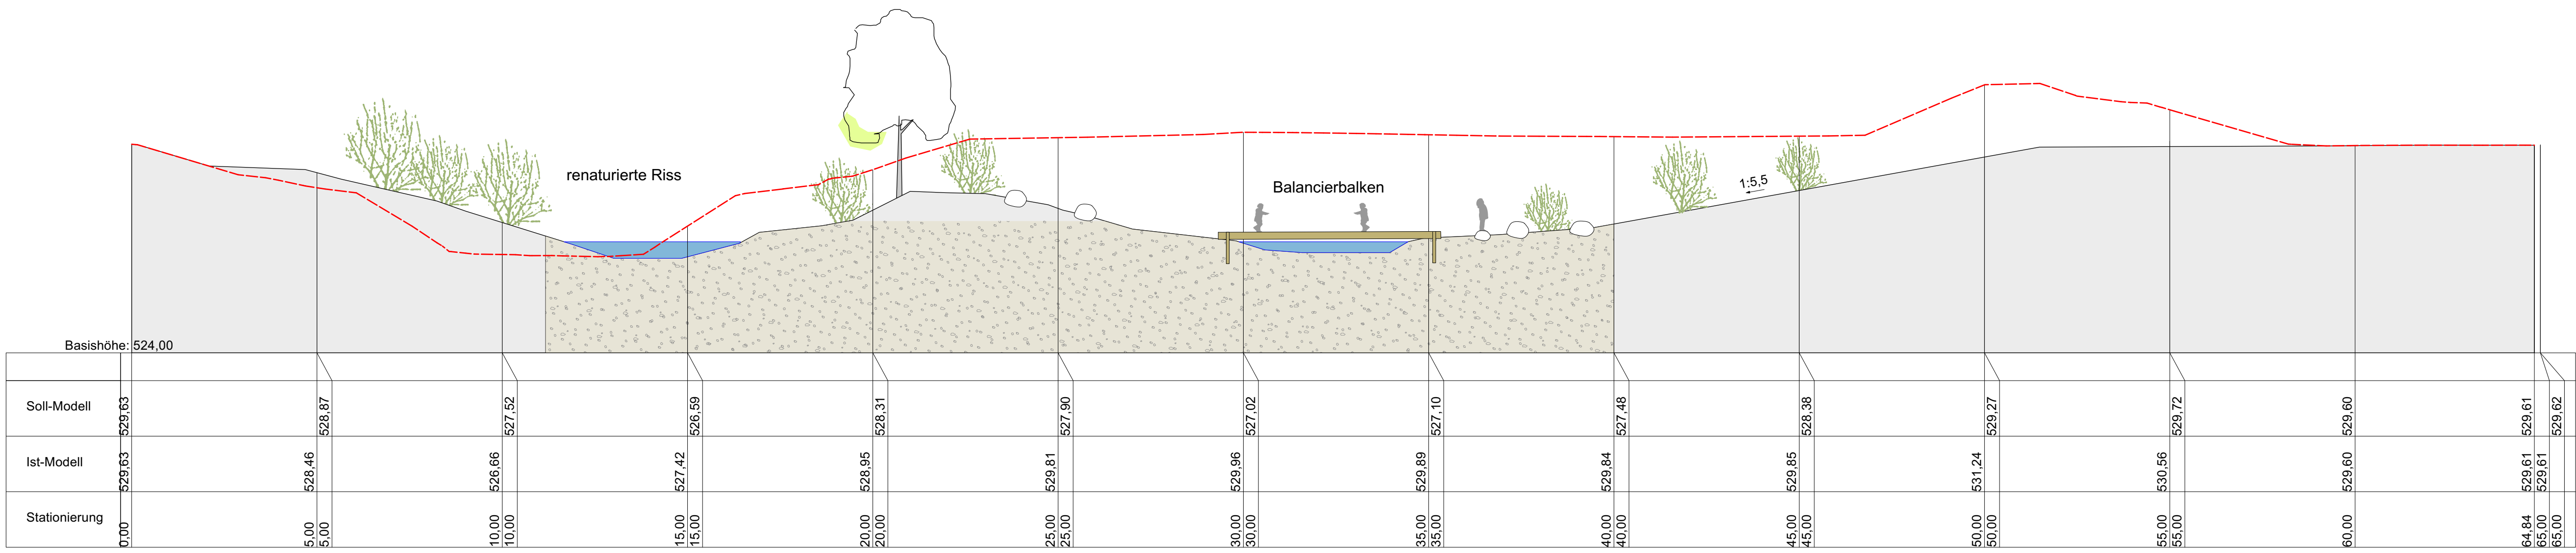

Schnitt A

M 1:100

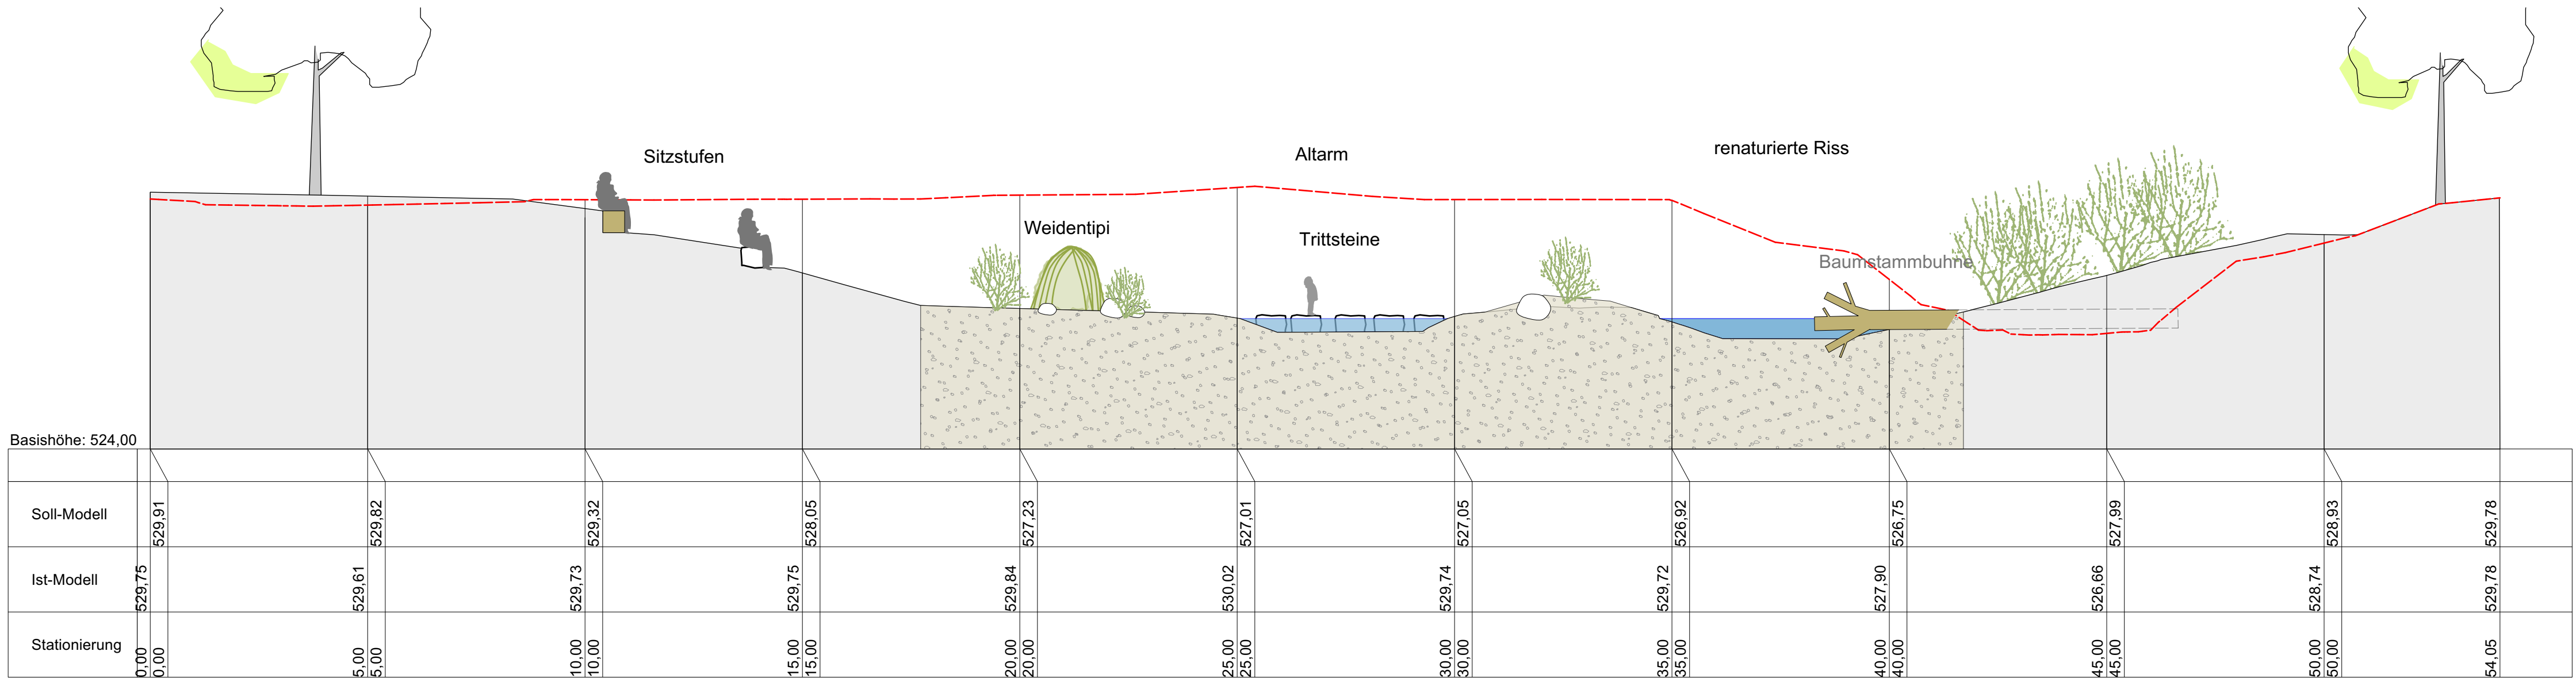

Schnitt B

M 1:100